

A FORT FOR THE KEMPFS

SHEETS


- F01 SITE PLAN
- F02 PLANS
- F03 PLANS
- F04 SECTIONS
- F05 SECTIONS
- F06 SECTIONS
- F07 ELEVATIONS
- F08 ELEVATIONS
- F09 ELEVATIONS
- F10 ELEVATIONS
- F11 FRAMING ELEVATIONS
- F12 FRAMING ELEVATIONS
- F13 DIMENSIONED FRAMING MODULE

SCALE: 1/2"=1'-0"
DATE: APRIL 04, 2009
WORKERS: ALM, JHT

DRAWING TYPE:
TITLE

A FORT FOR THE KEMPFS

  **F00**

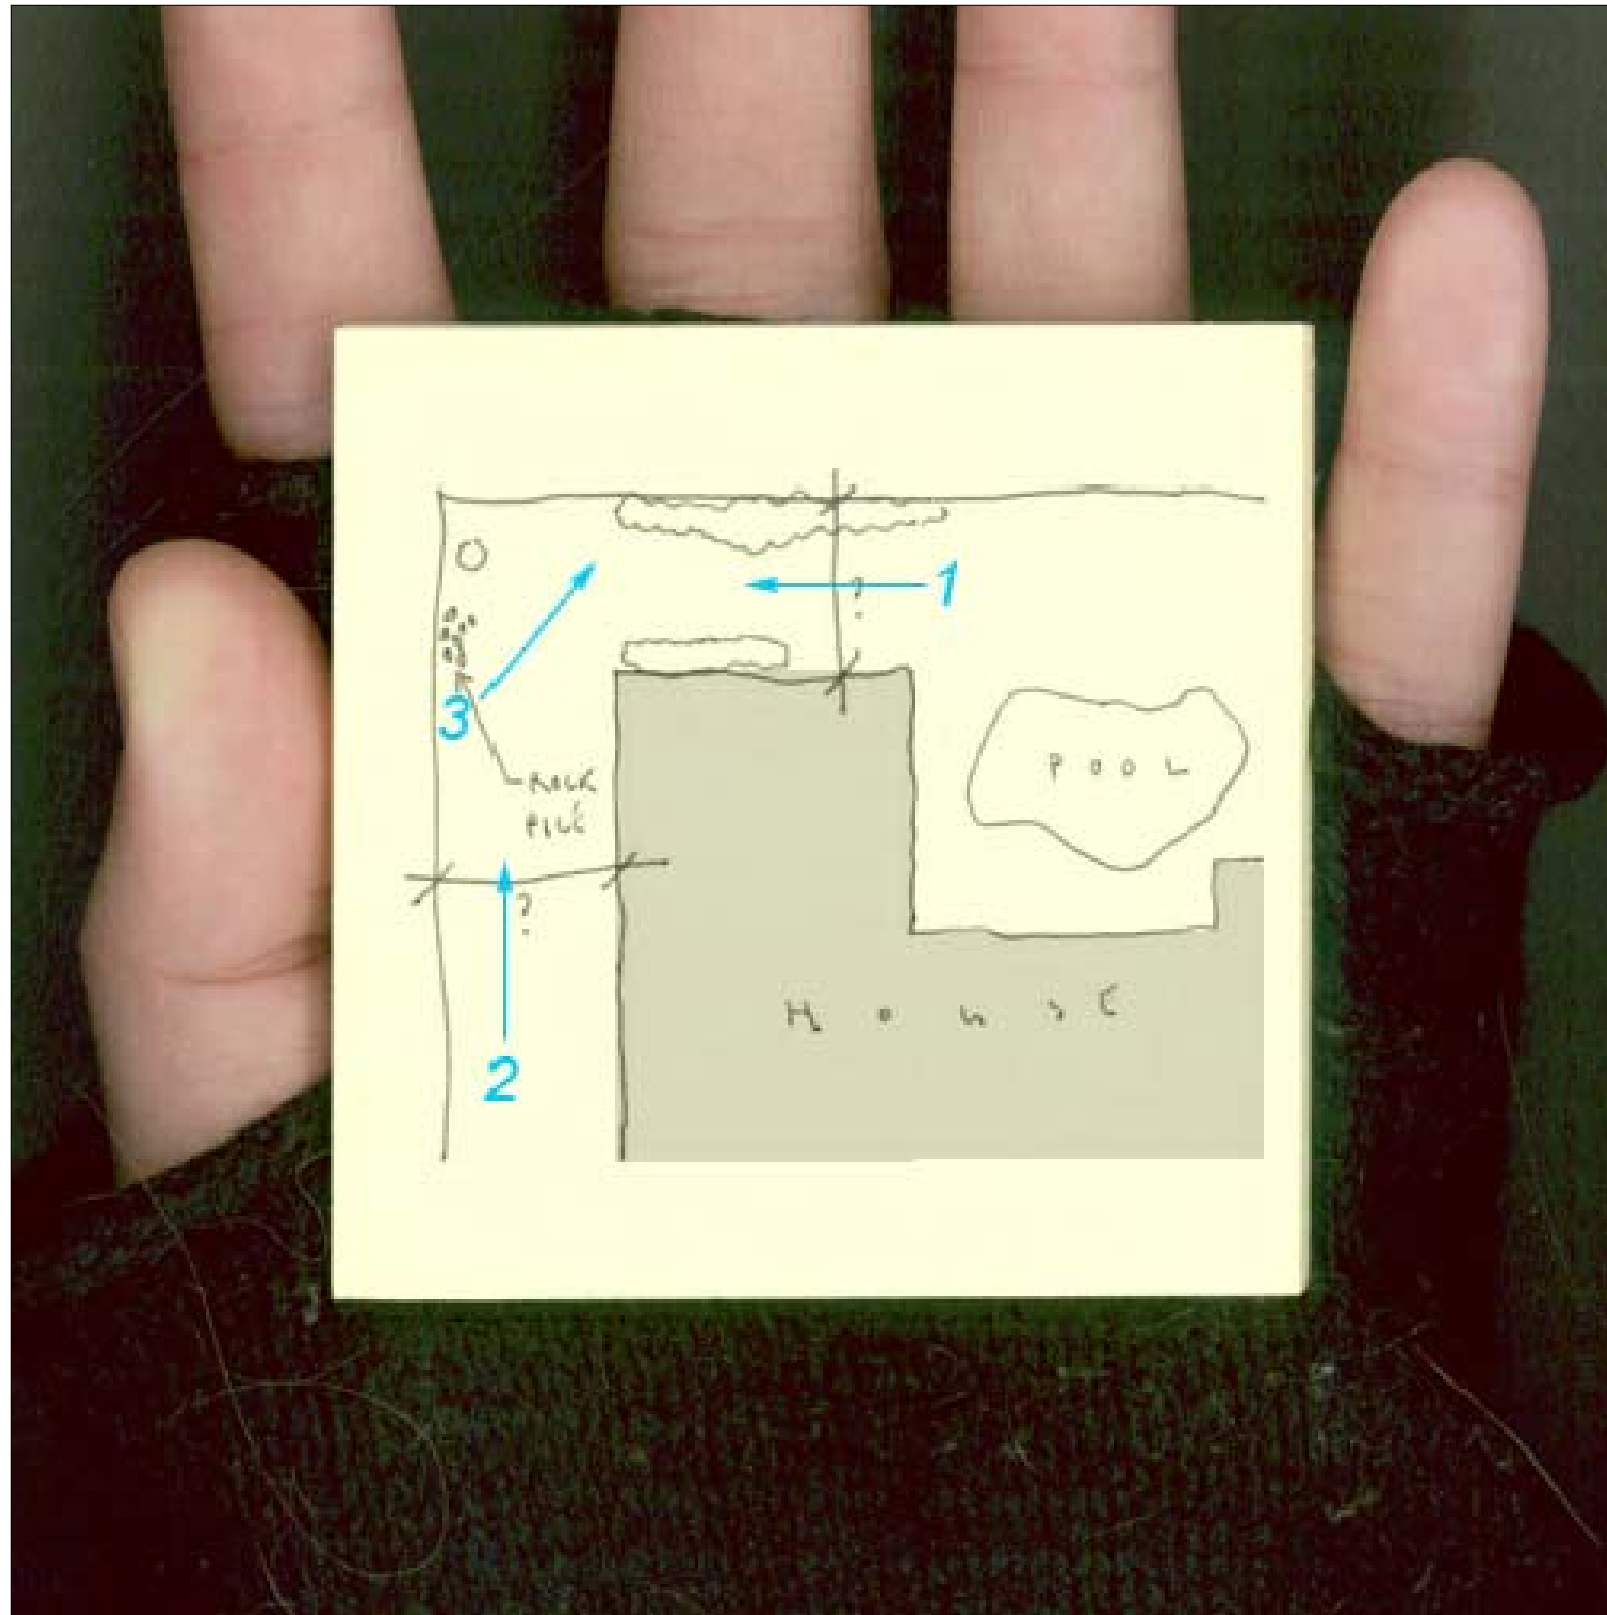


SCALE: 1/2"=1'-0"
DATE: APRIL 04, 2009
WORKERS: ALM, JHT

DRAWING TYPE:
SITE PLANS


A FORT FOR THE KEMPFS

 **F01**

□01

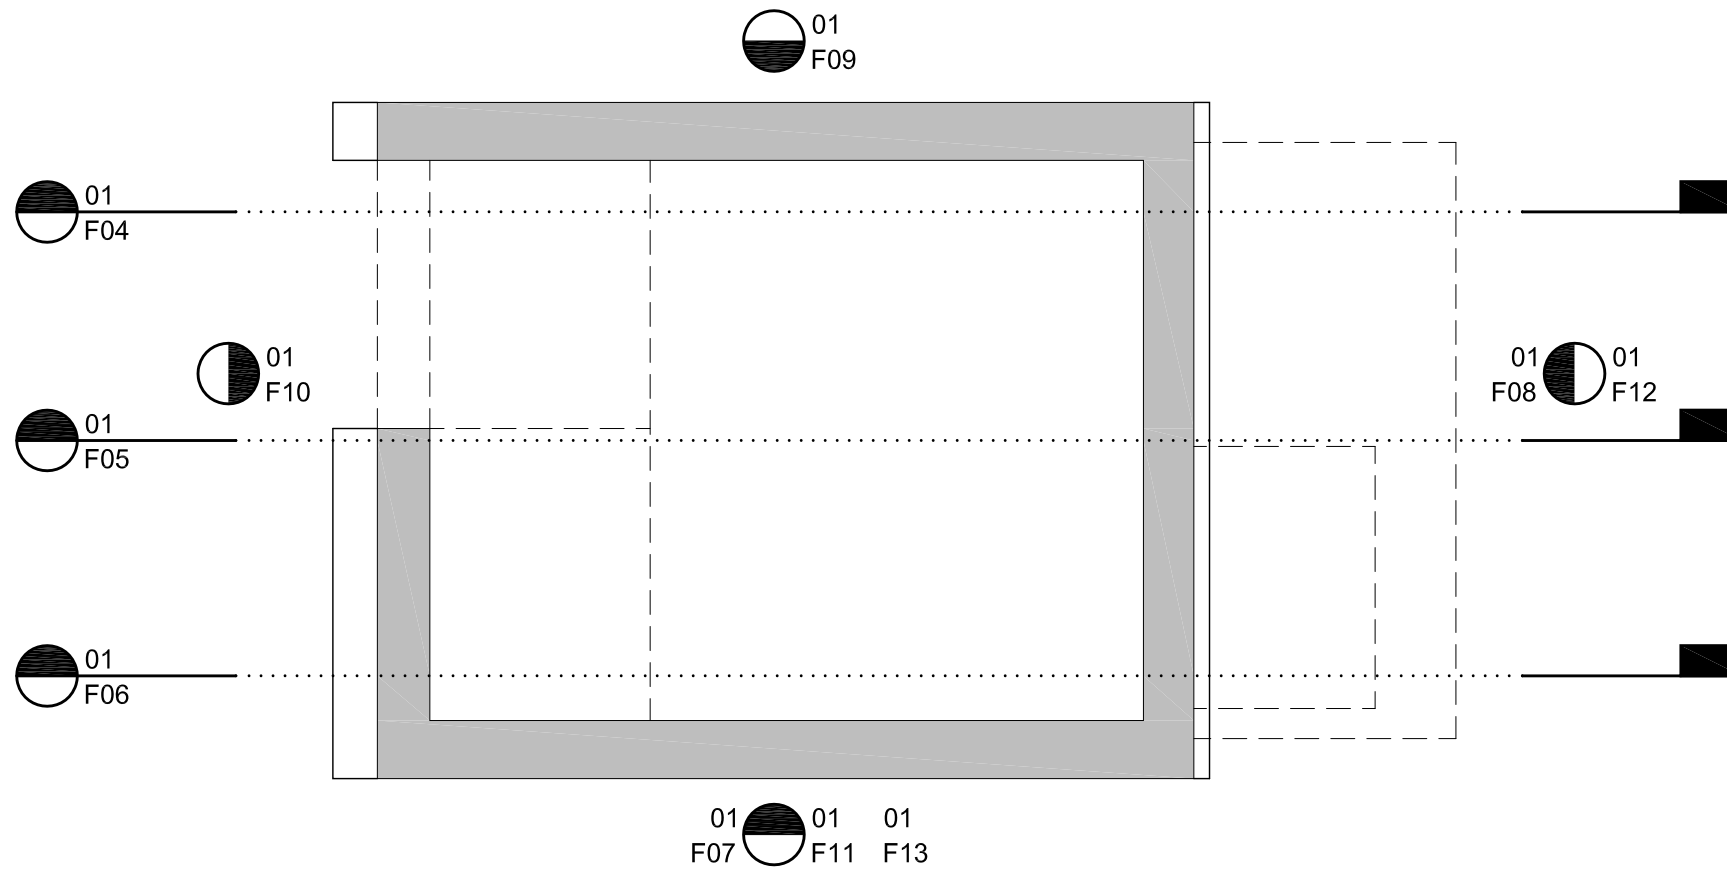

□01

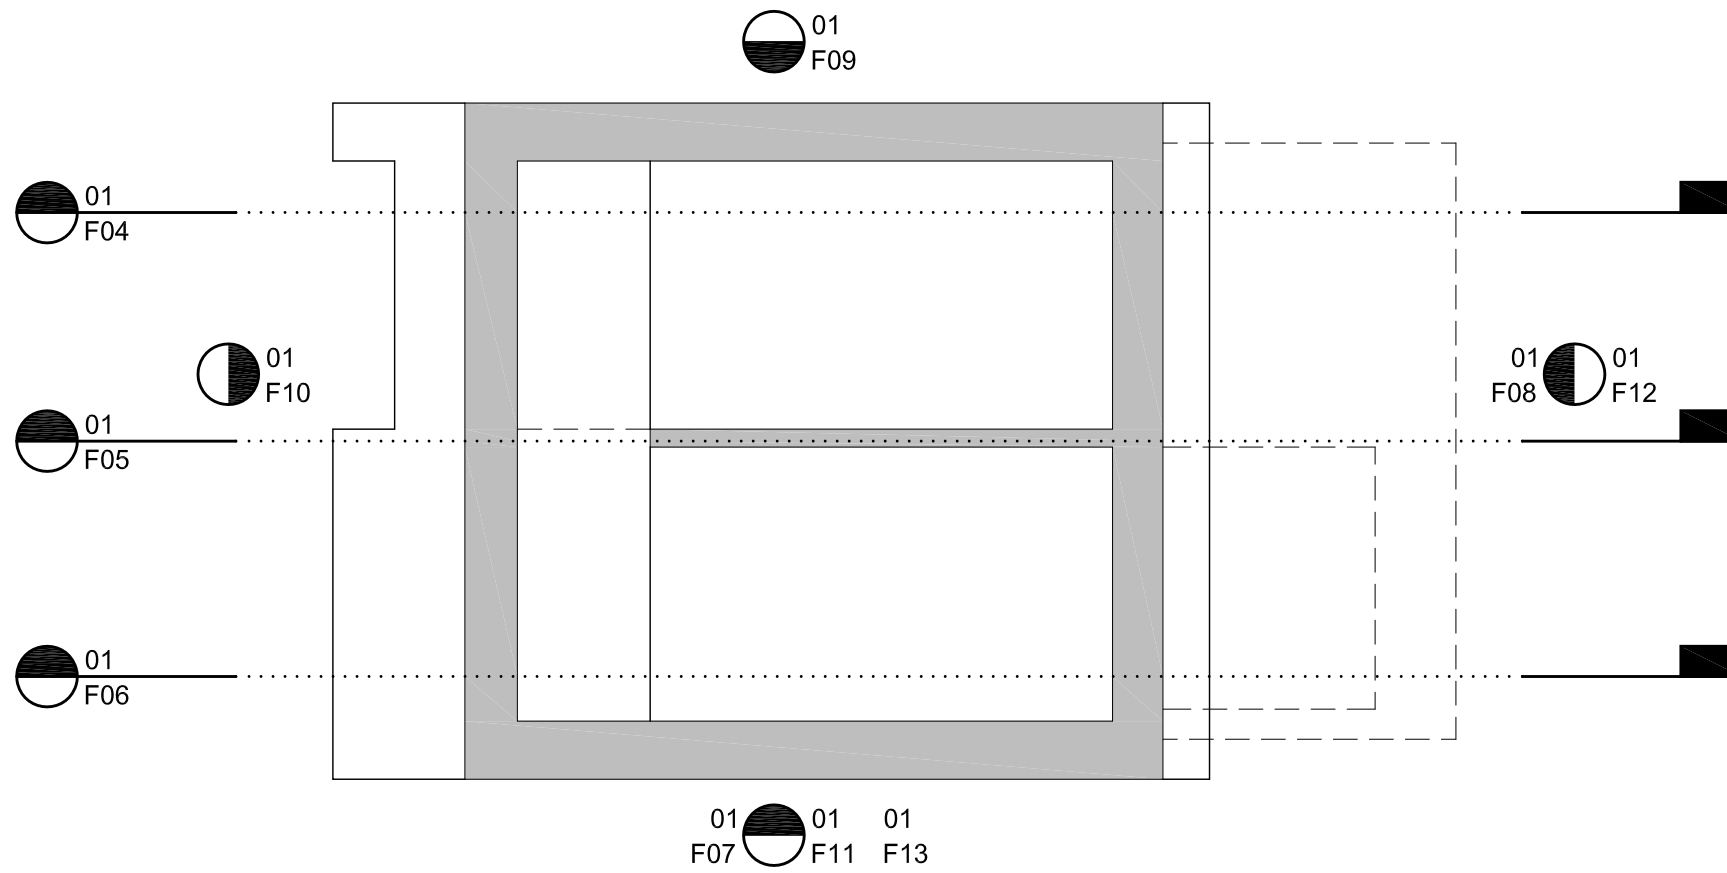


□02

SCALE: 1/2"=1'-0"
DATE: APRIL 04, 2009
WORKERS: ALM, JHT


DRAWING TYPE:
PLANS

A FORT FOR THE KEMPFS

□ **F02**

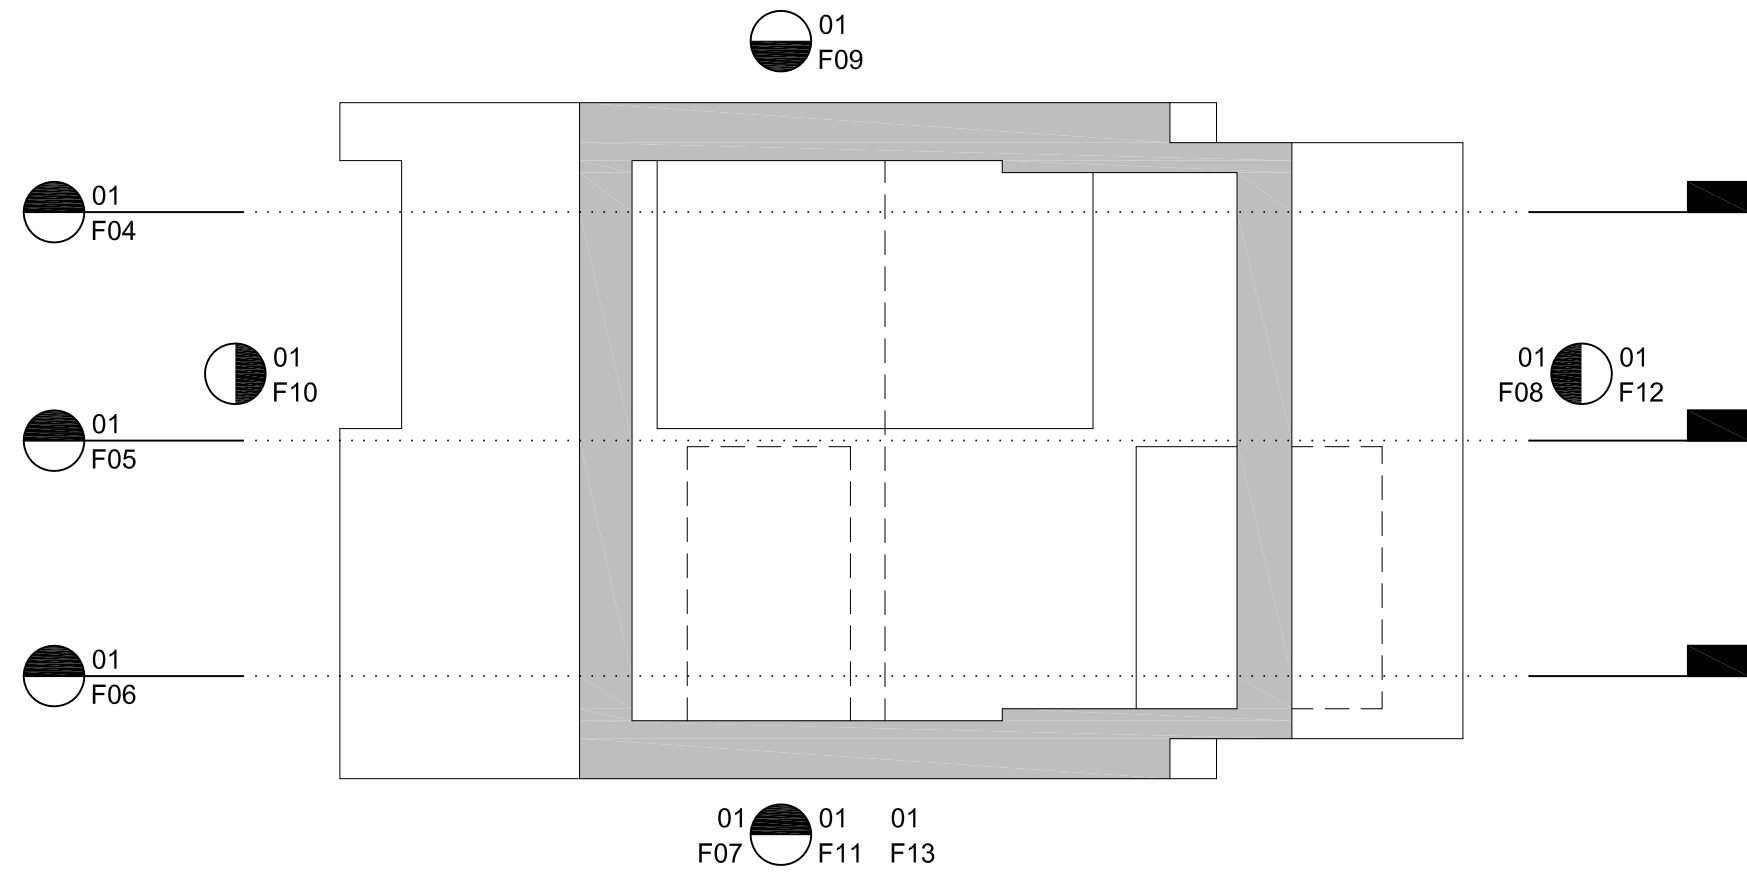

□01

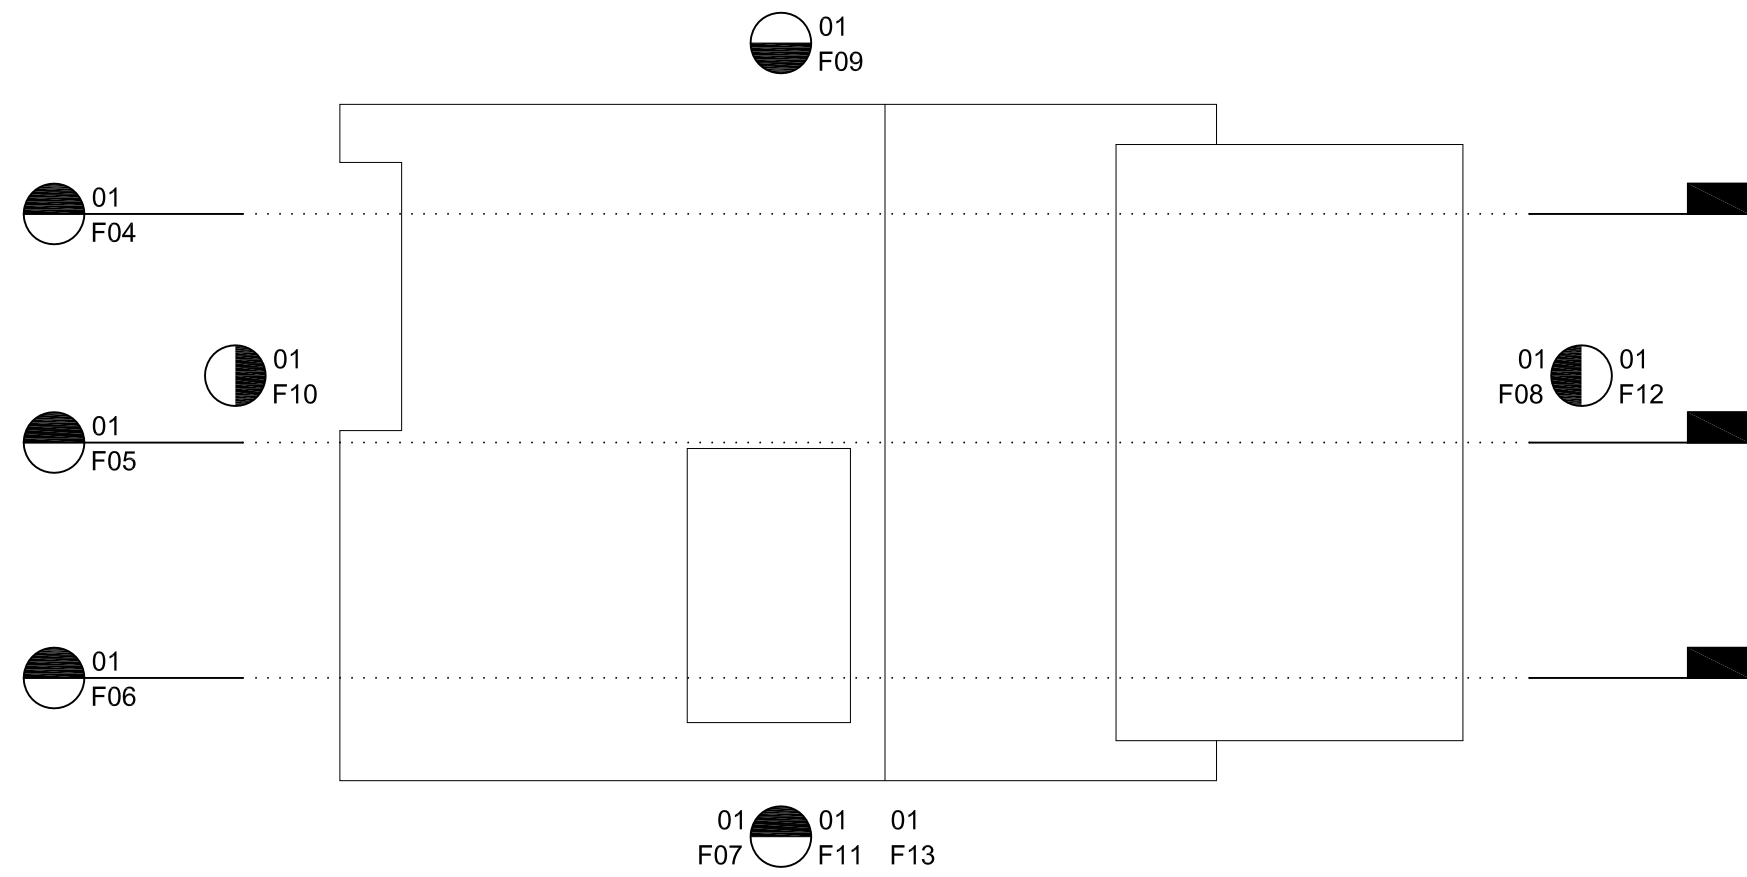


□02

SCALE: 1/2"=1'-0"
 DATE: APRIL 04, 2009
 WORKERS: ALM, JHT

DRAWING TYPE:
PLANS

A FORT FOR THE KEMPFS

□ F03

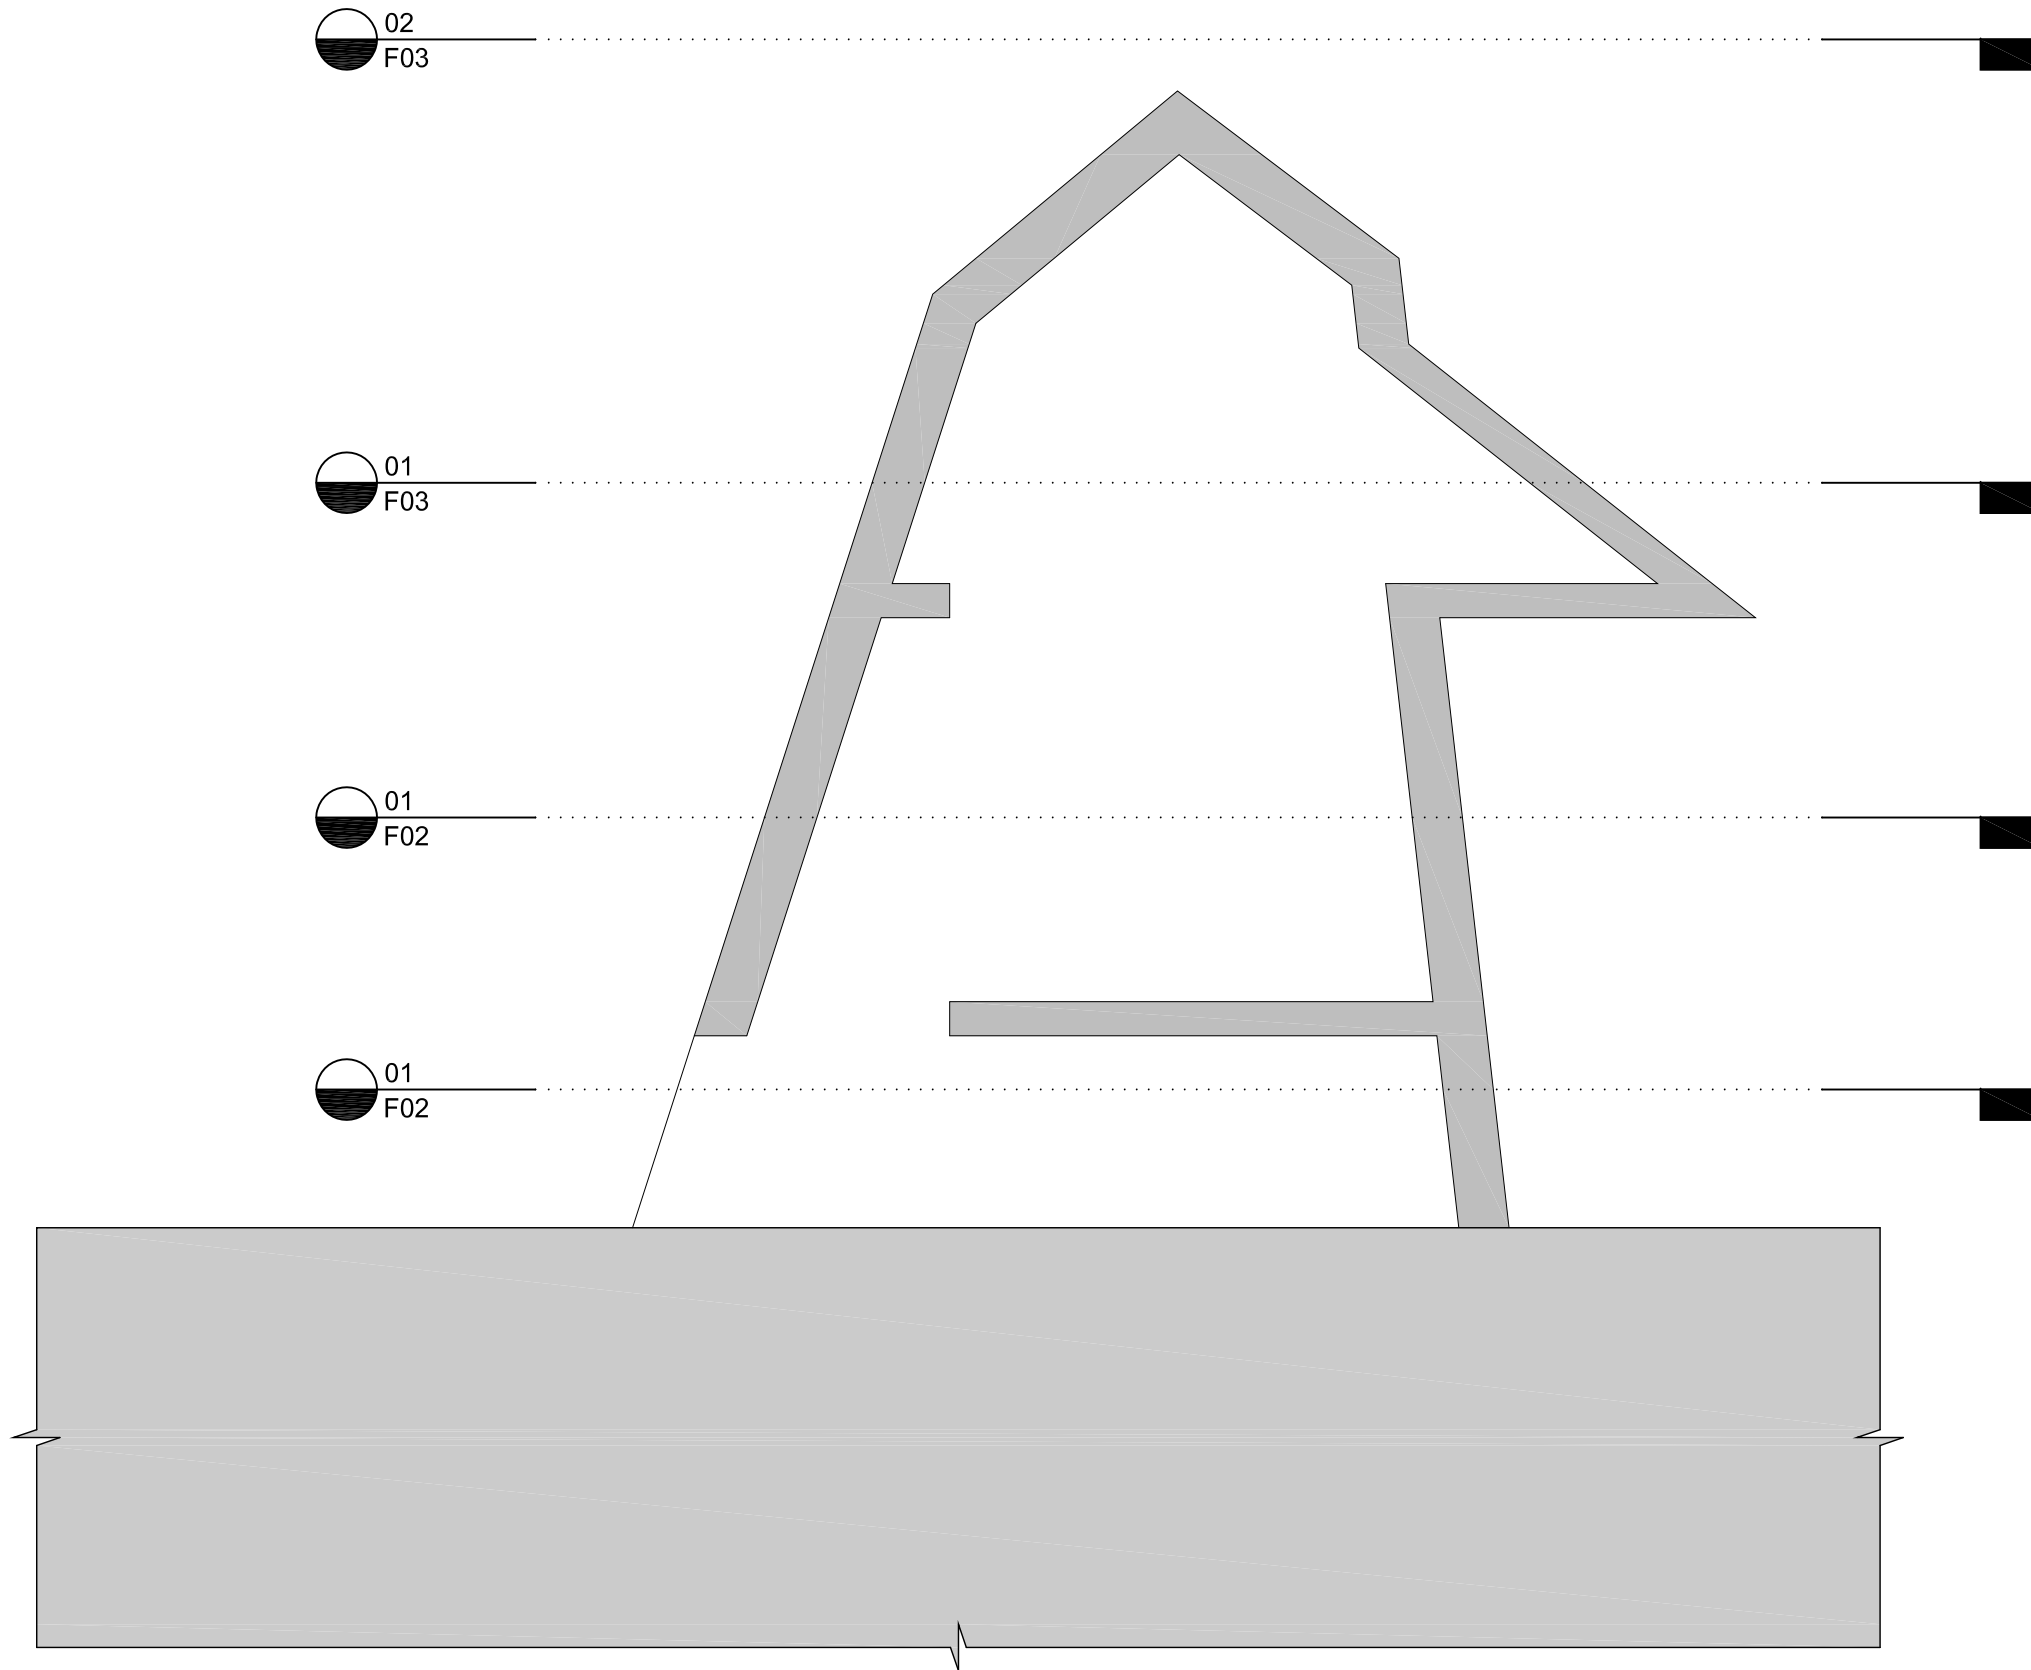


□01

SCALE: 1/2"=1'-0"
 DATE: APRIL 04, 2009
 WORKERS: ALM, JHT

DRAWING TYPE:
SECTIONS

A FORT FOR THE KEMPFS

	<input type="checkbox"/> F04
--	-------------------------------------

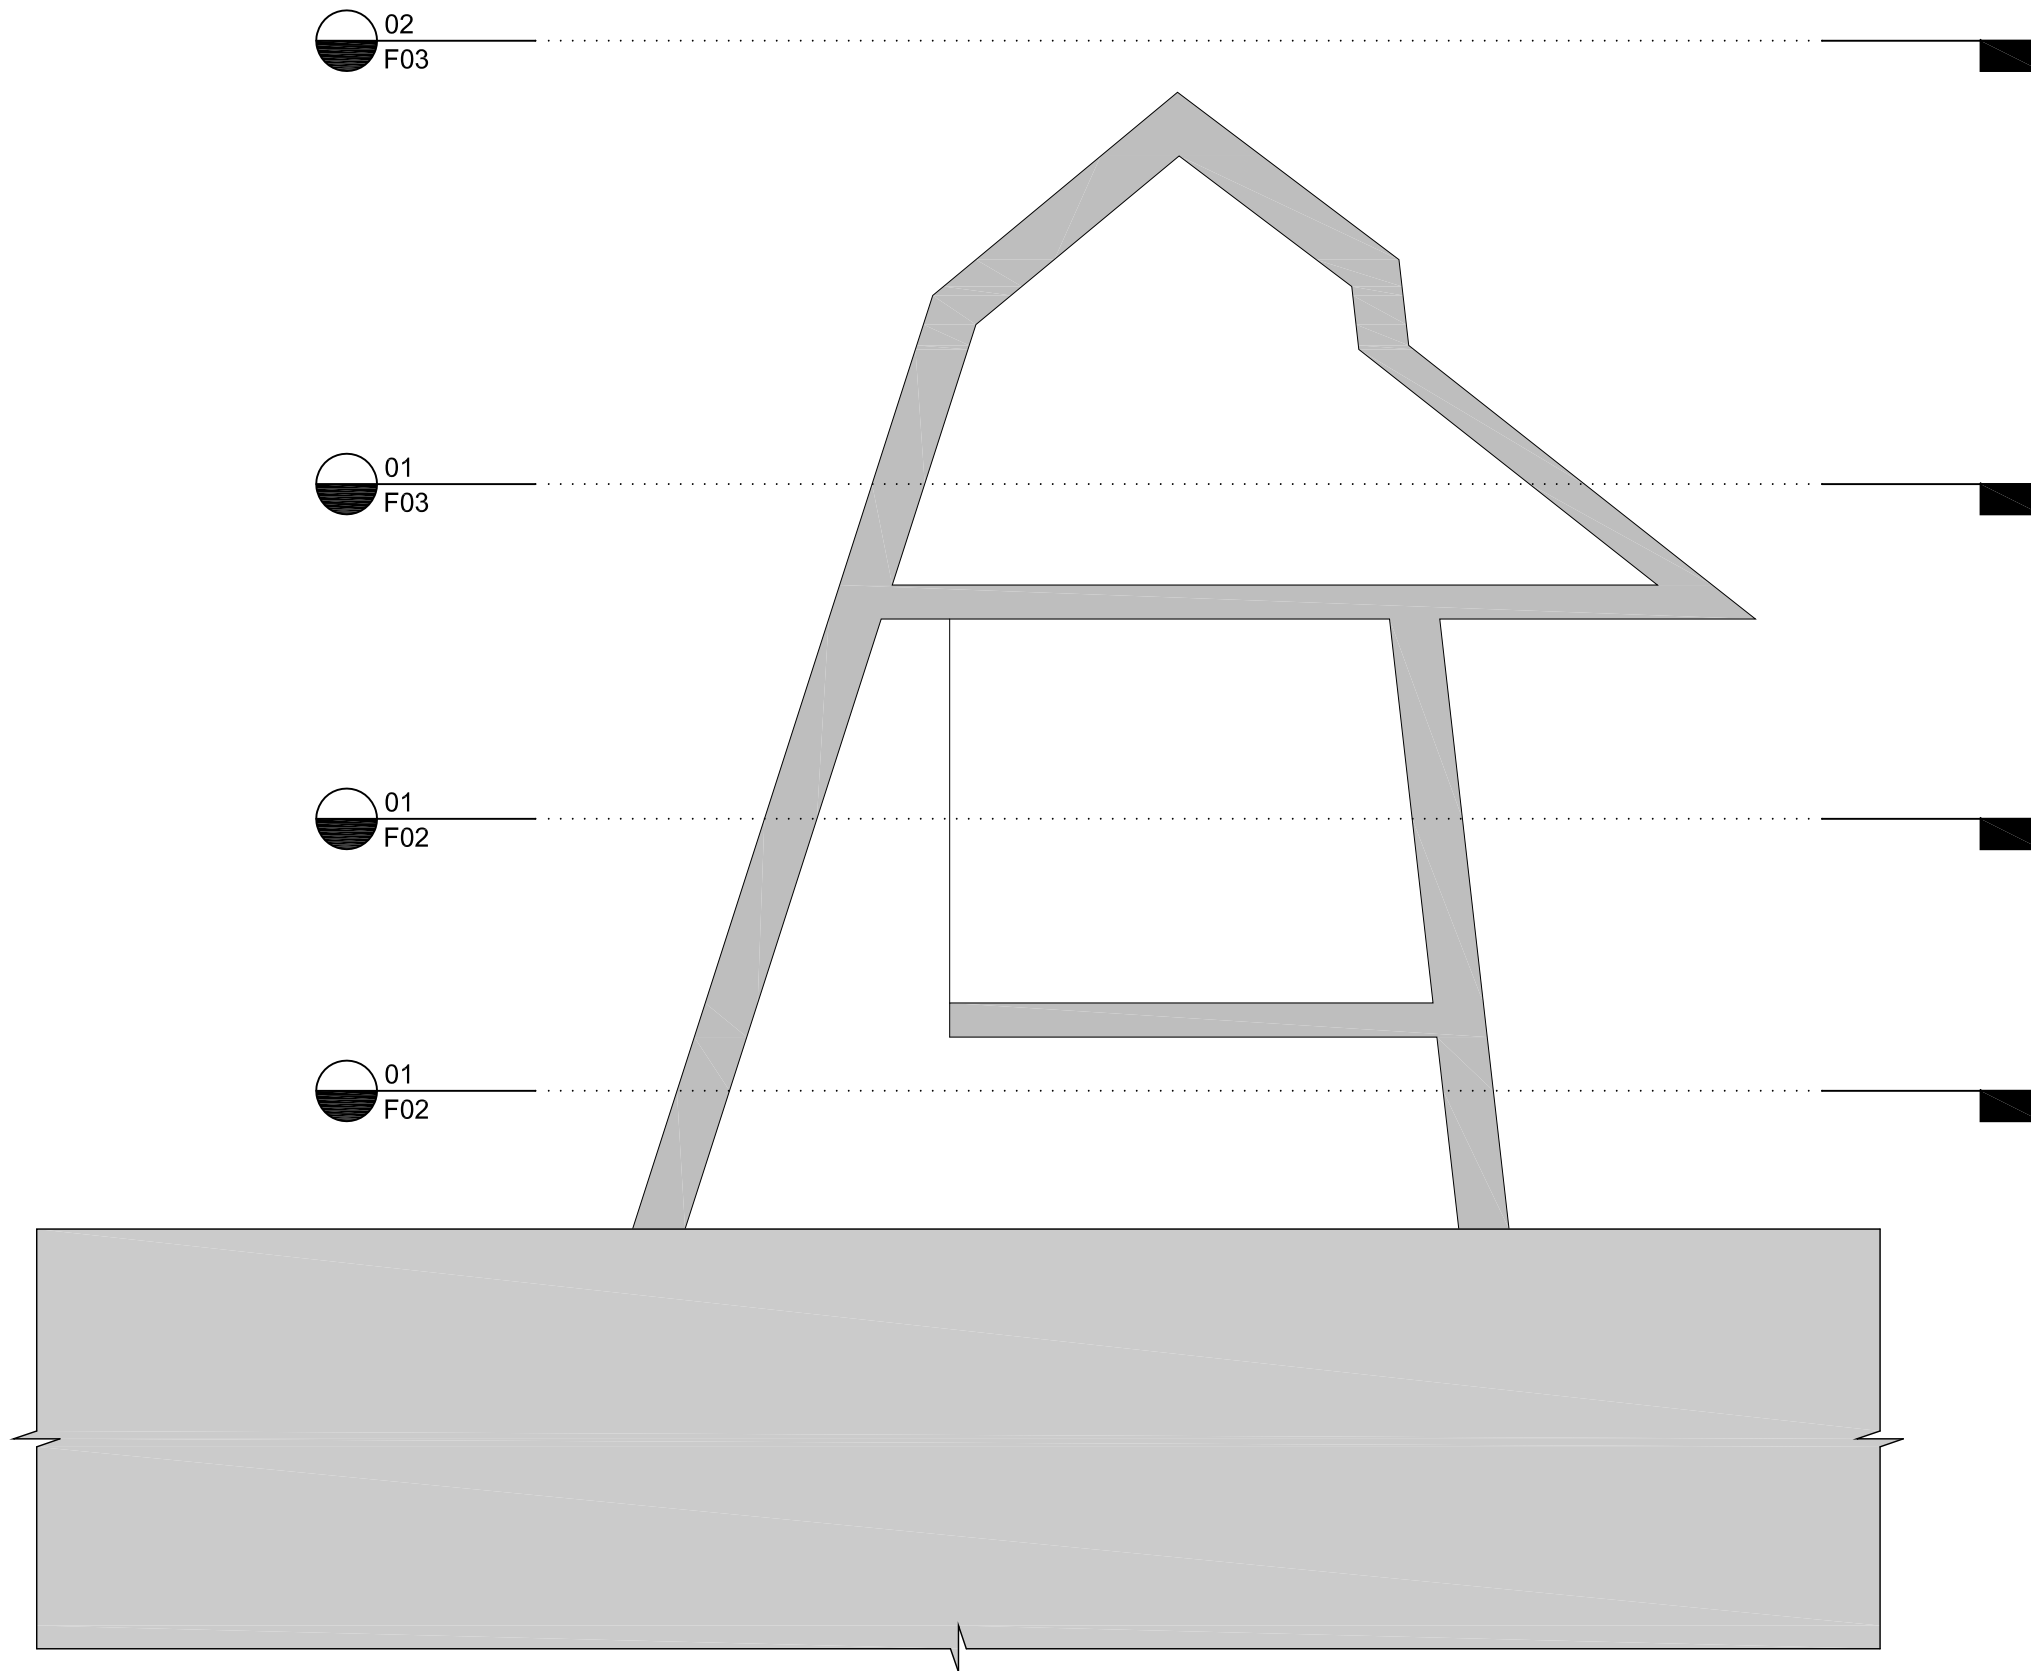


□01

SCALE: 1/2"=1'-0"
 DATE: APRIL 04, 2009
 WORKERS: ALM, JHT

DRAWING TYPE:
SECTIONS

A FORT FOR THE KEMPFS

	<p>□ F05</p>
---	---------------------

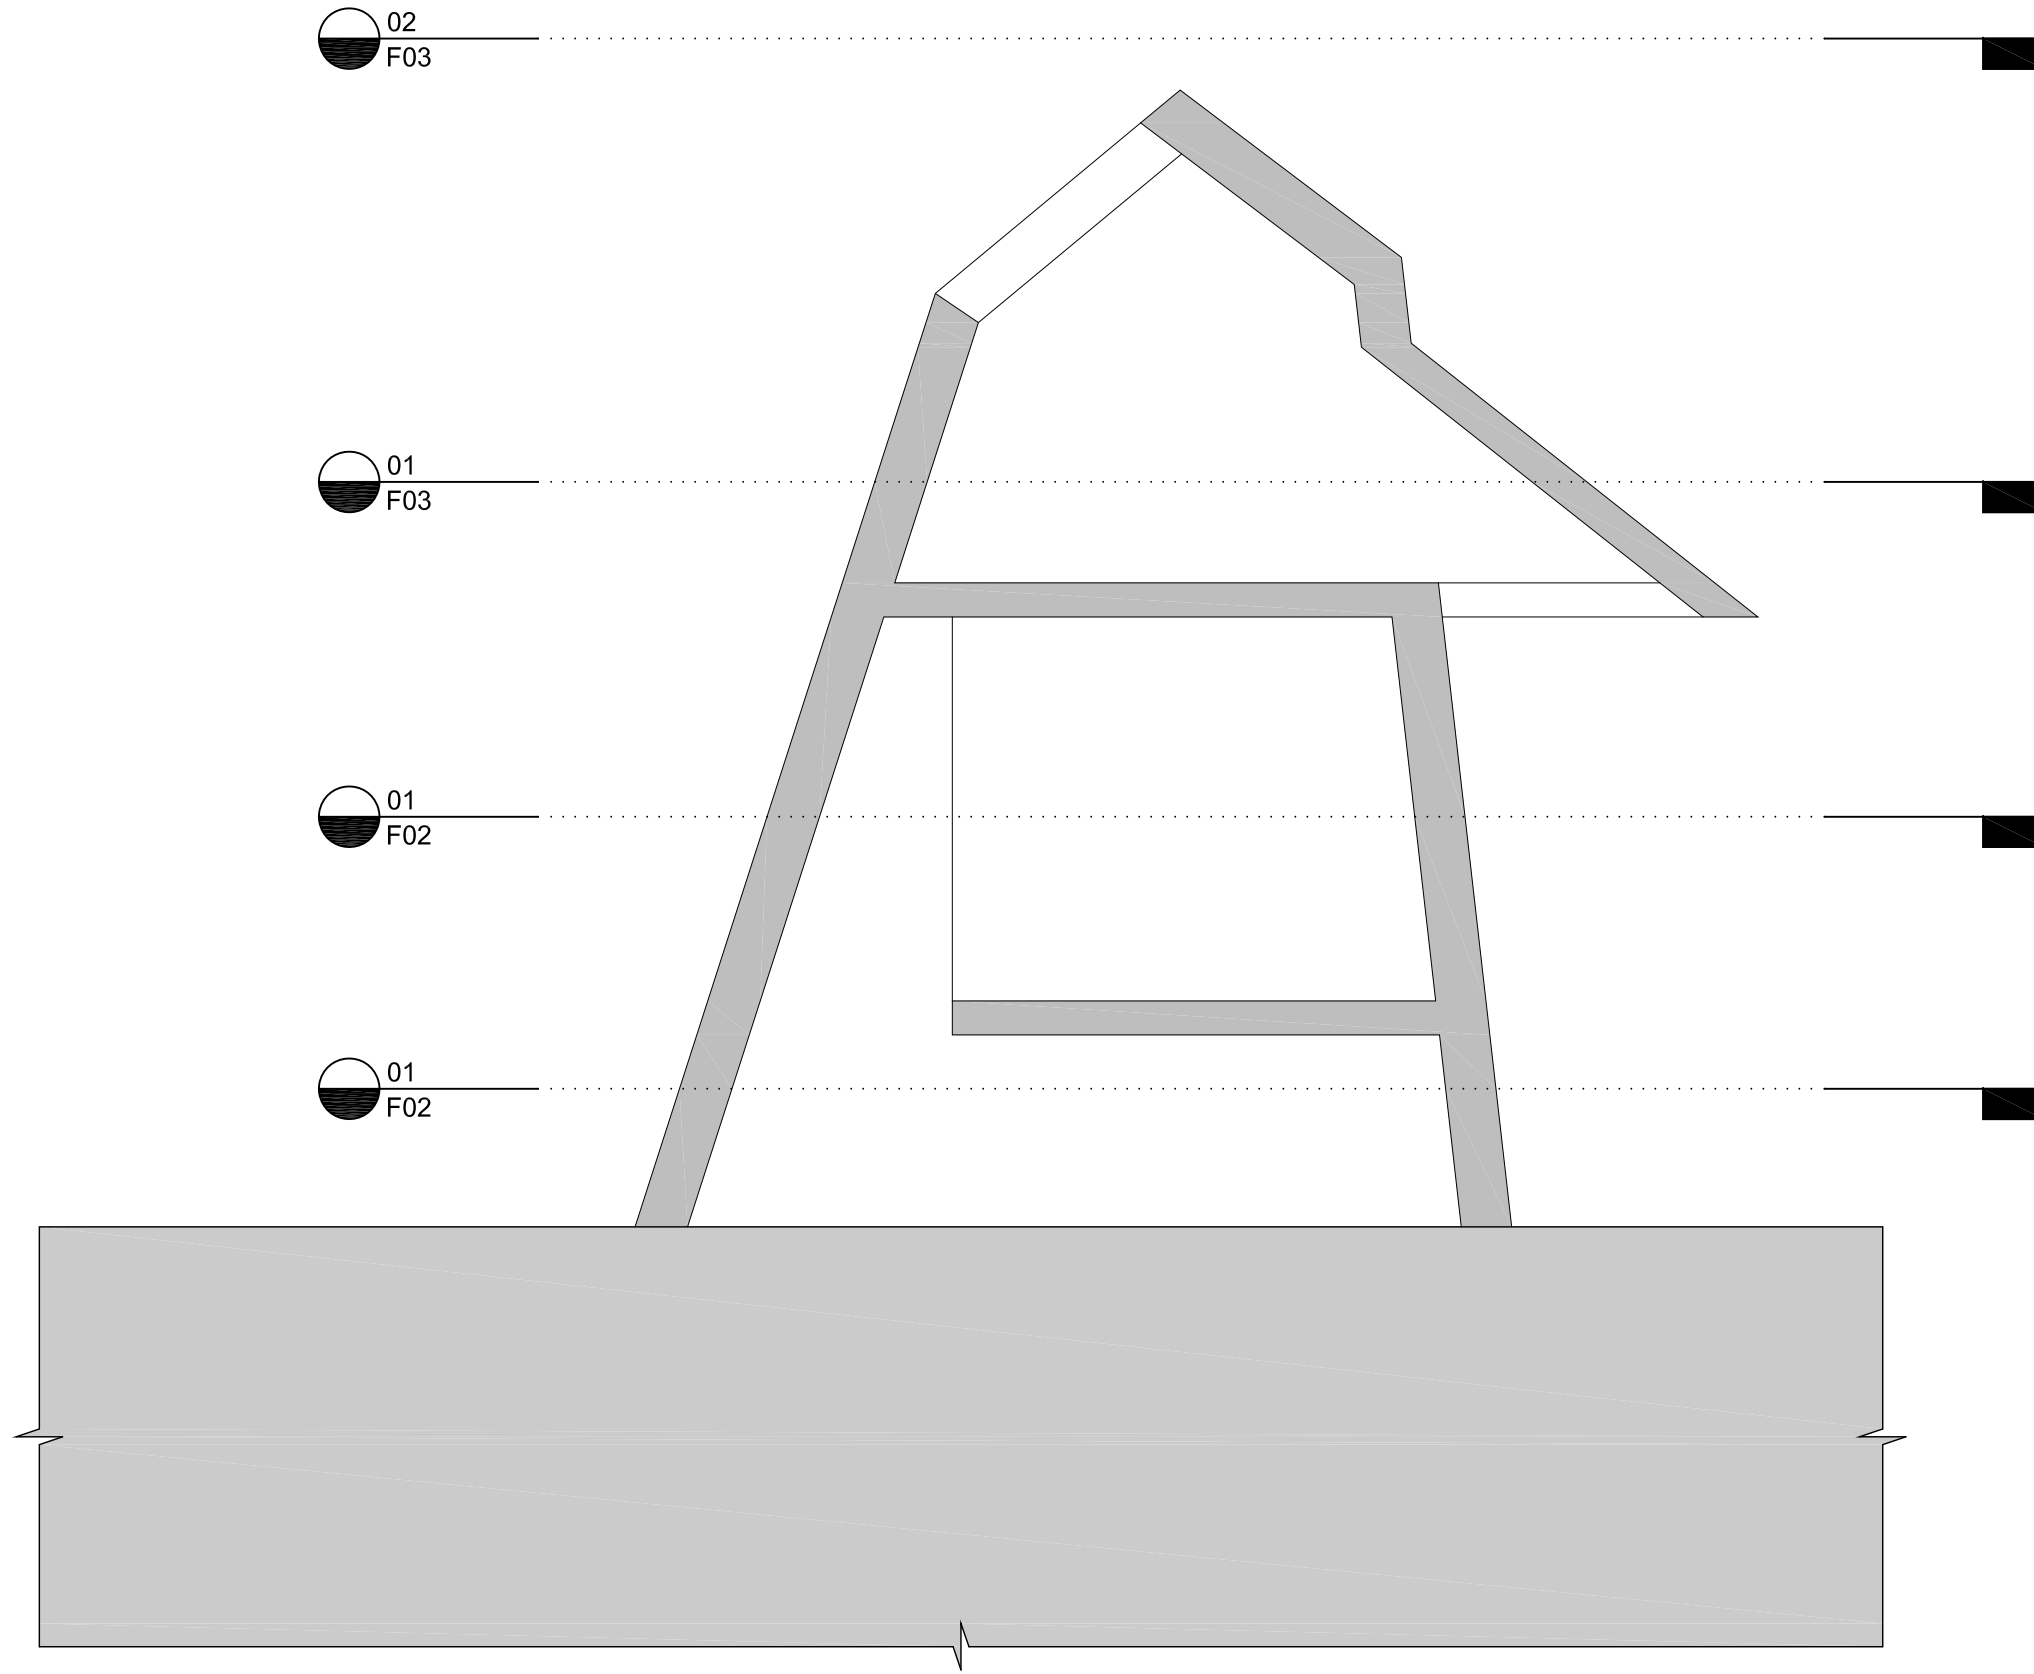


□01

SCALE: 1/2"=1'-0"
 DATE: APRIL 04, 2009
 WORKERS: ALM, JHT

DRAWING TYPE:
SECTIONS

A FORT FOR THE KEMPFS

	<p>□ F06</p>
---	---------------------

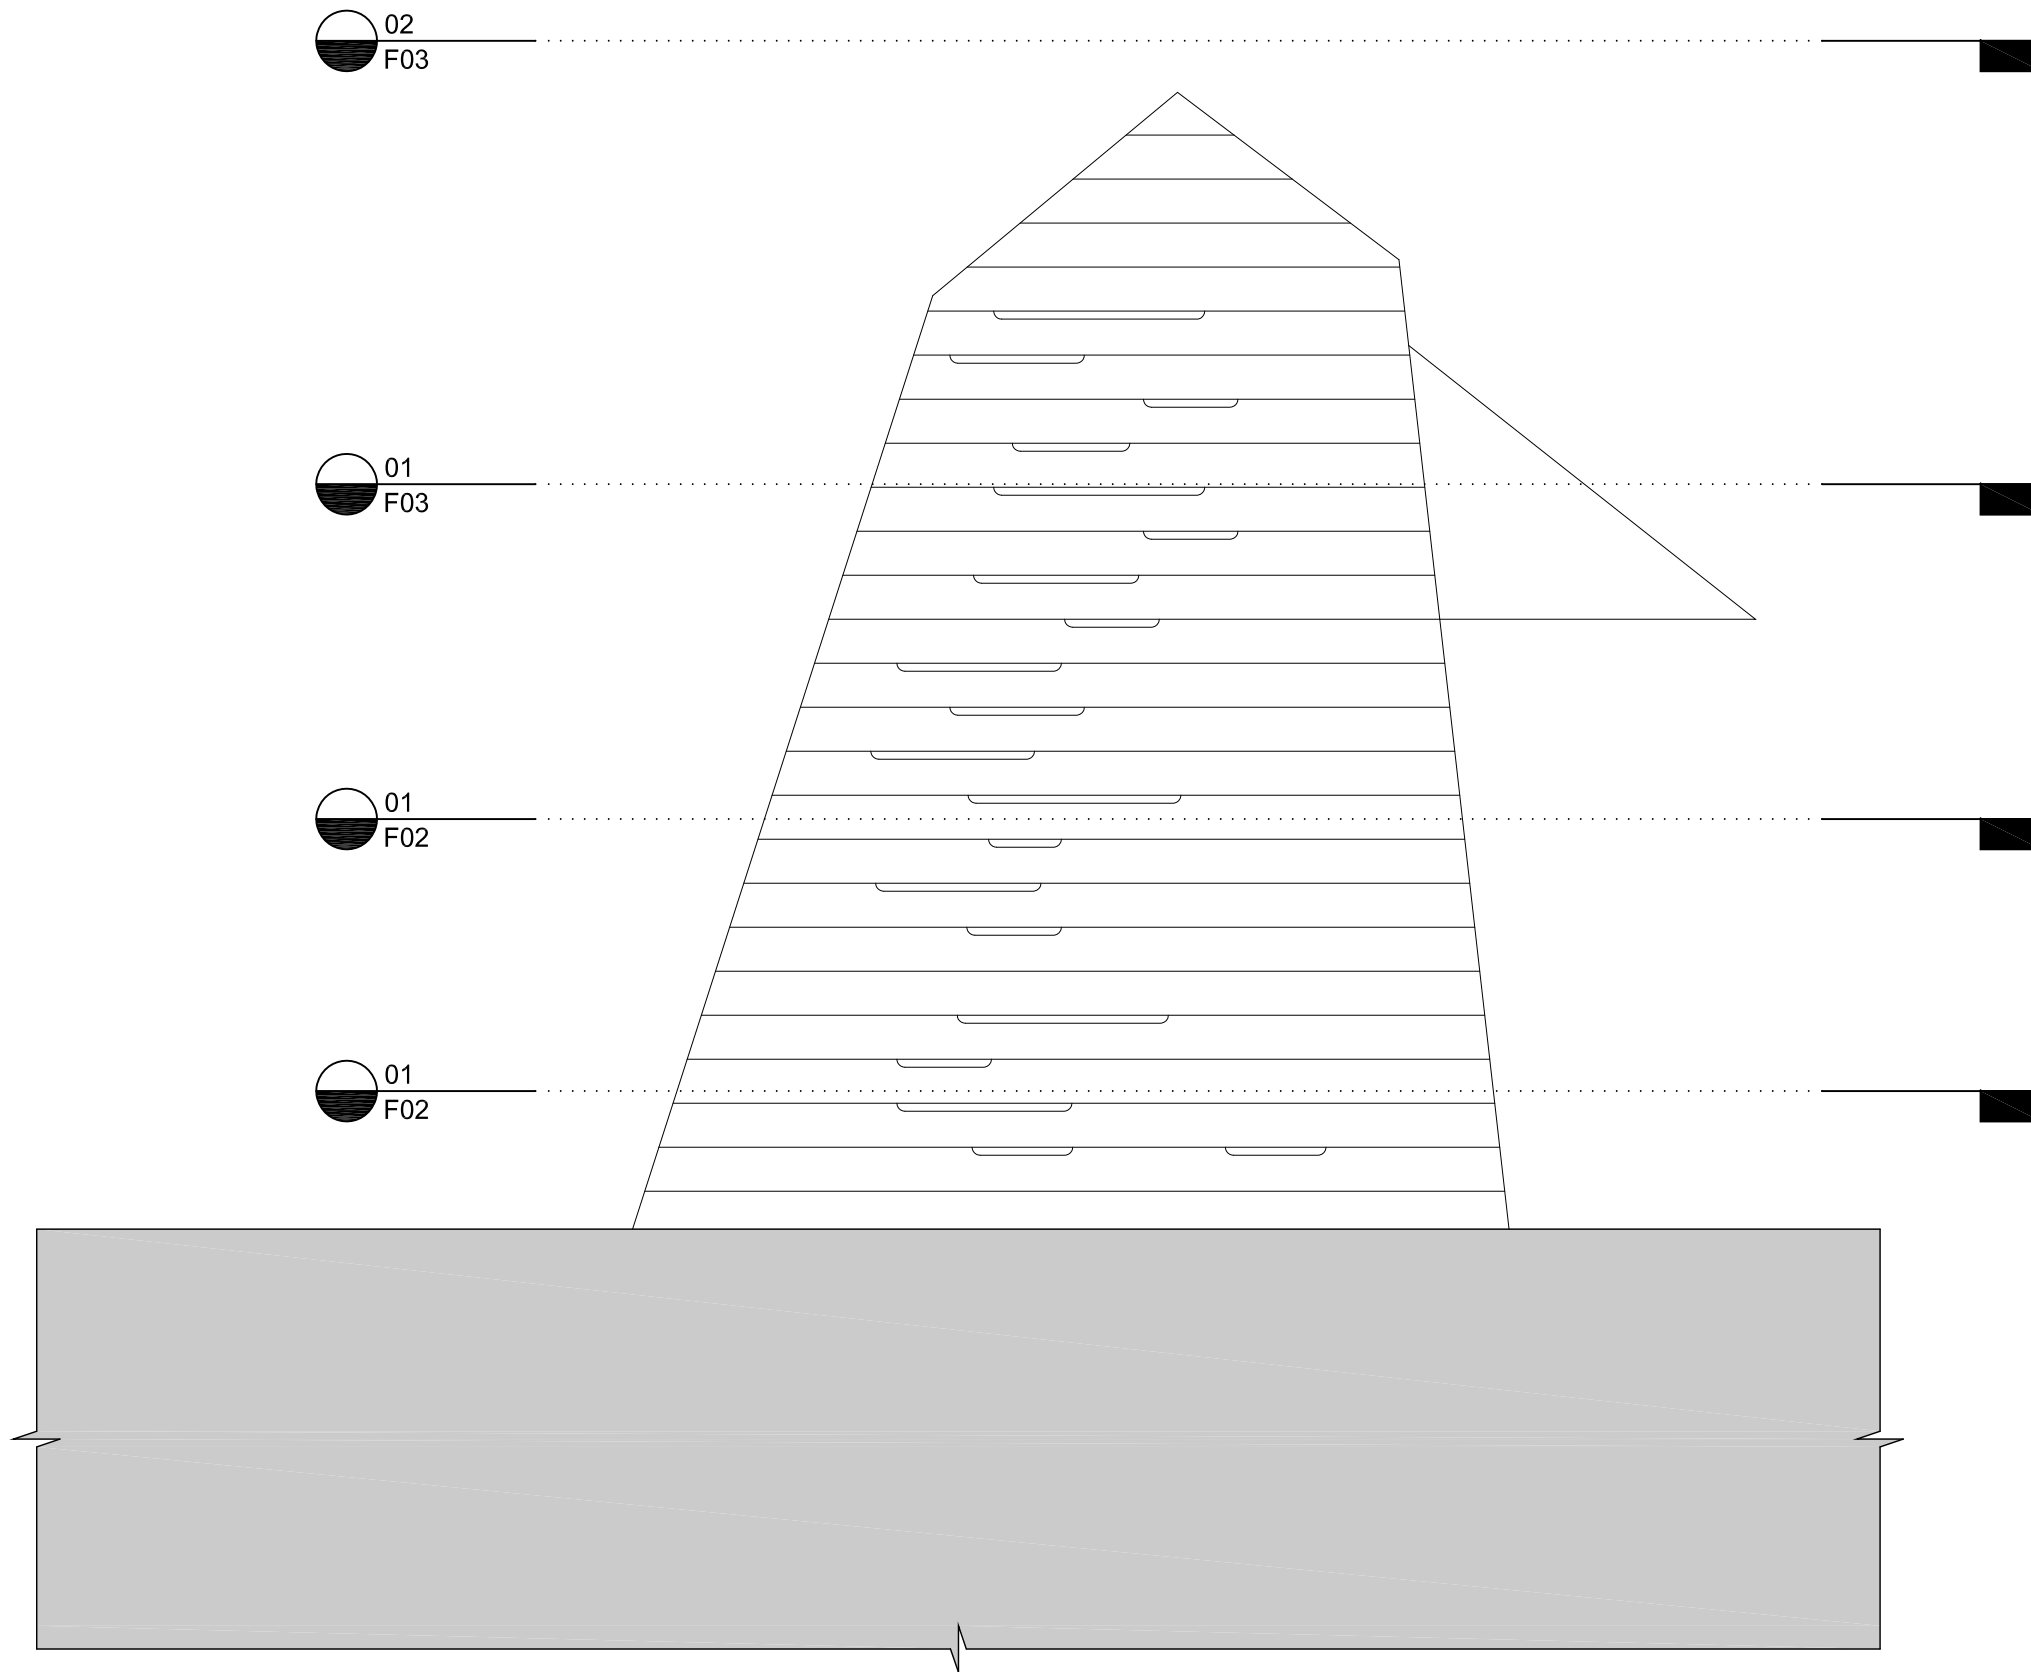

□01

SCALE: 1/2"=1'-0"
 DATE: APRIL 04, 2009
 WORKERS: ALM, JHT

DRAWING TYPE:
ELEVATIONS

A FORT FOR THE KEMPFS



□ **F07**

02
F03

01
F03

01
F02

01
F02

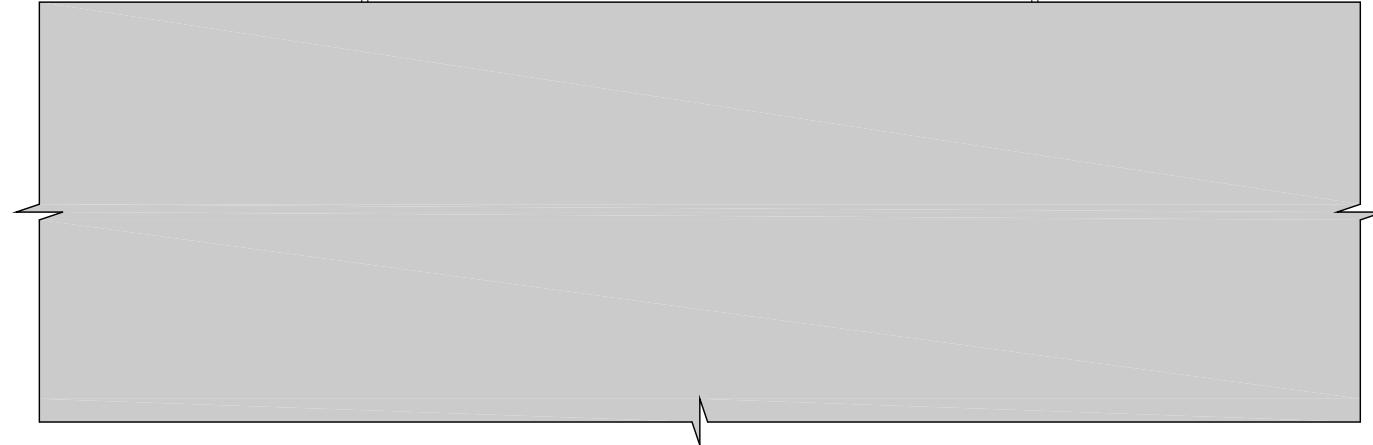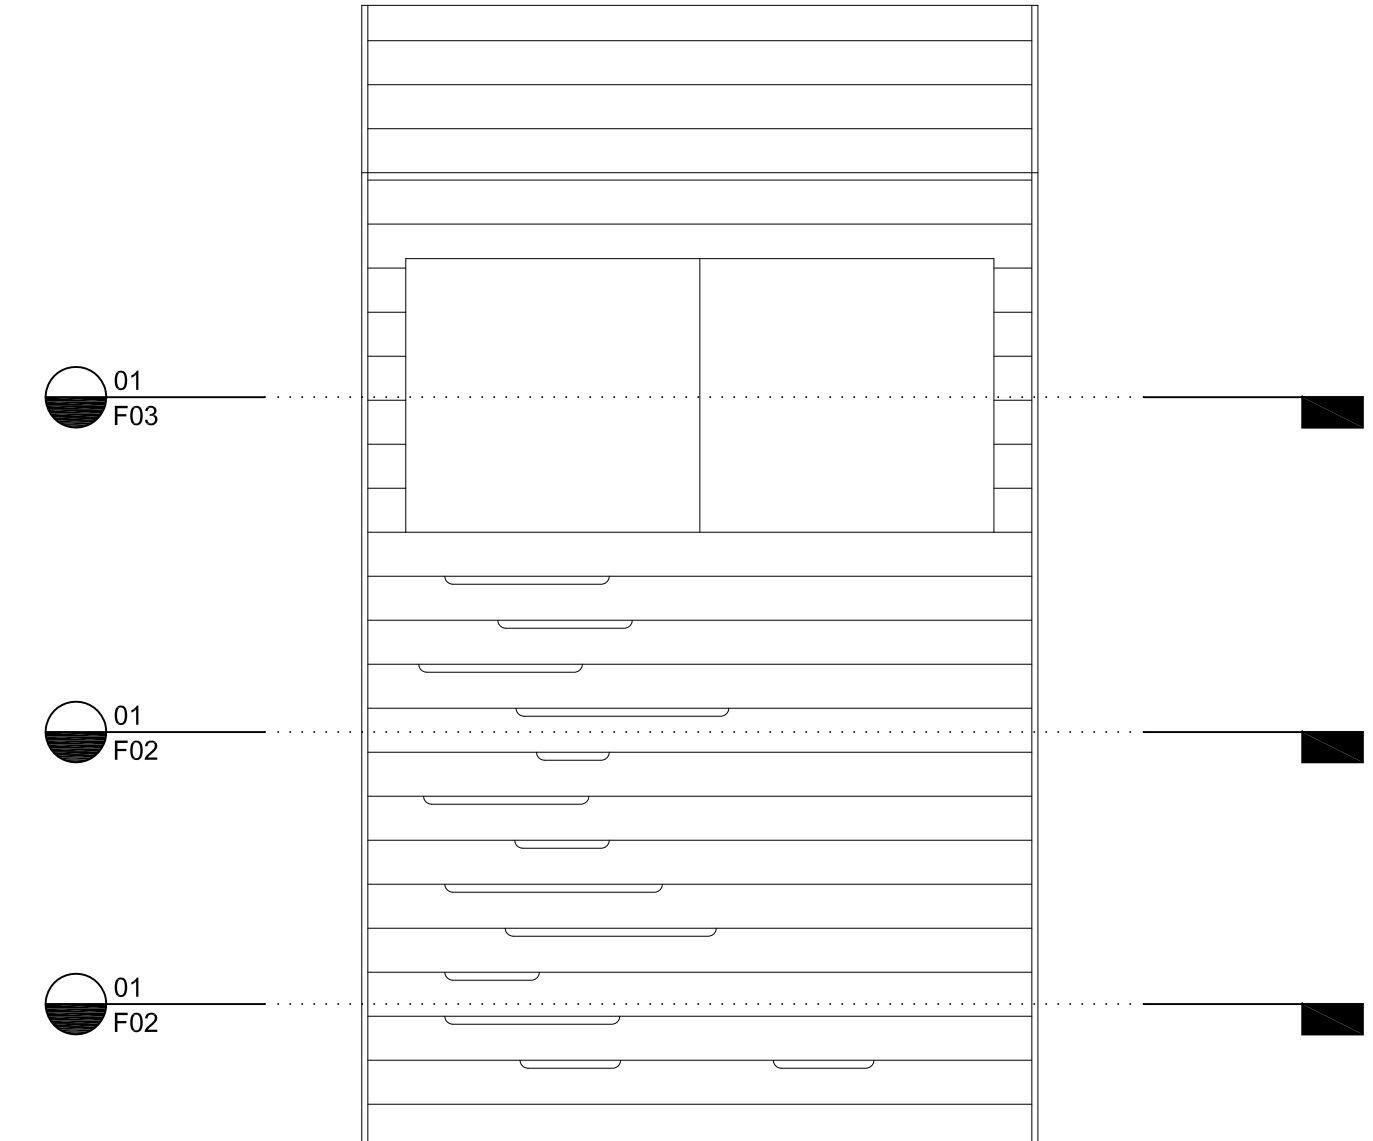

□01

SCALE: 1/2"=1'-0"
 DATE: APRIL 04, 2009
 WORKERS: ALM, JHT

DRAWING TYPE:
ELEVATIONS

A FORT FOR THE KEMPFS


□ F08

02
F03

01
F03

01
F02

01
F02

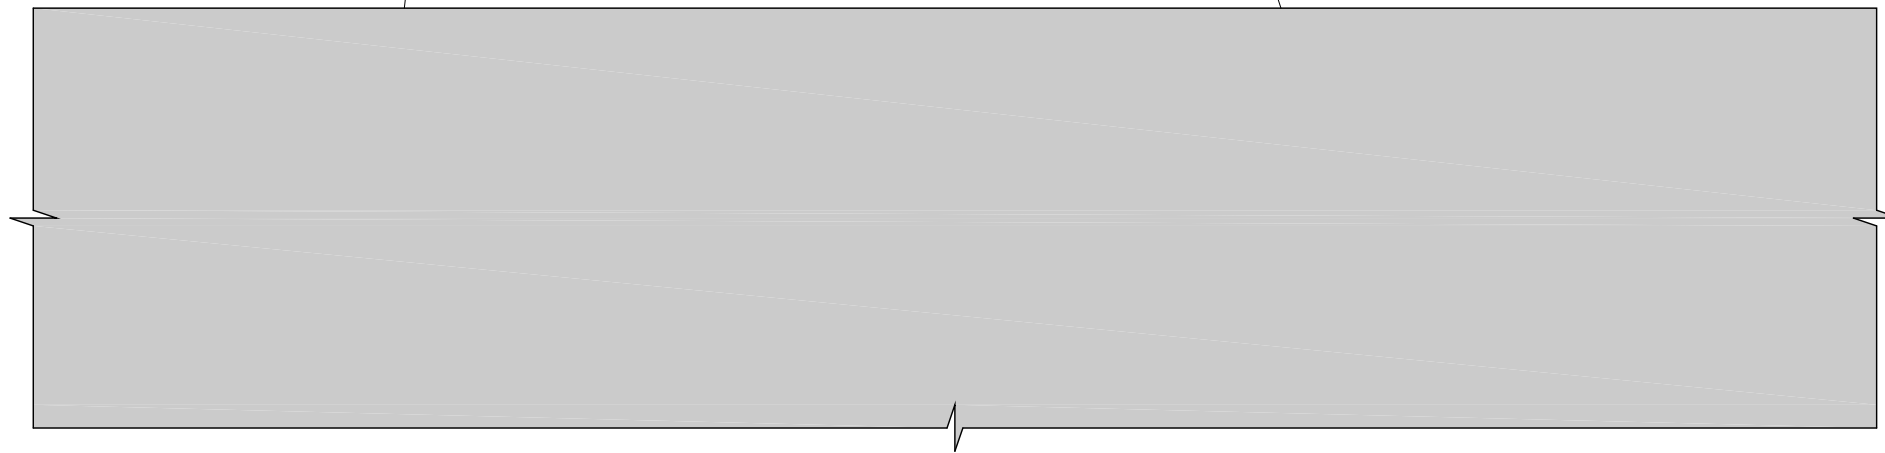

□01

SCALE: 1/2"=1'-0"
DATE: APRIL 04, 2009
WORKERS: ALM, JHT

DRAWING TYPE:
ELEVATIONS

A FORT FOR THE KEMPFS

□ **F09**


02
F03

01
F03

01
F02

01
F02


01

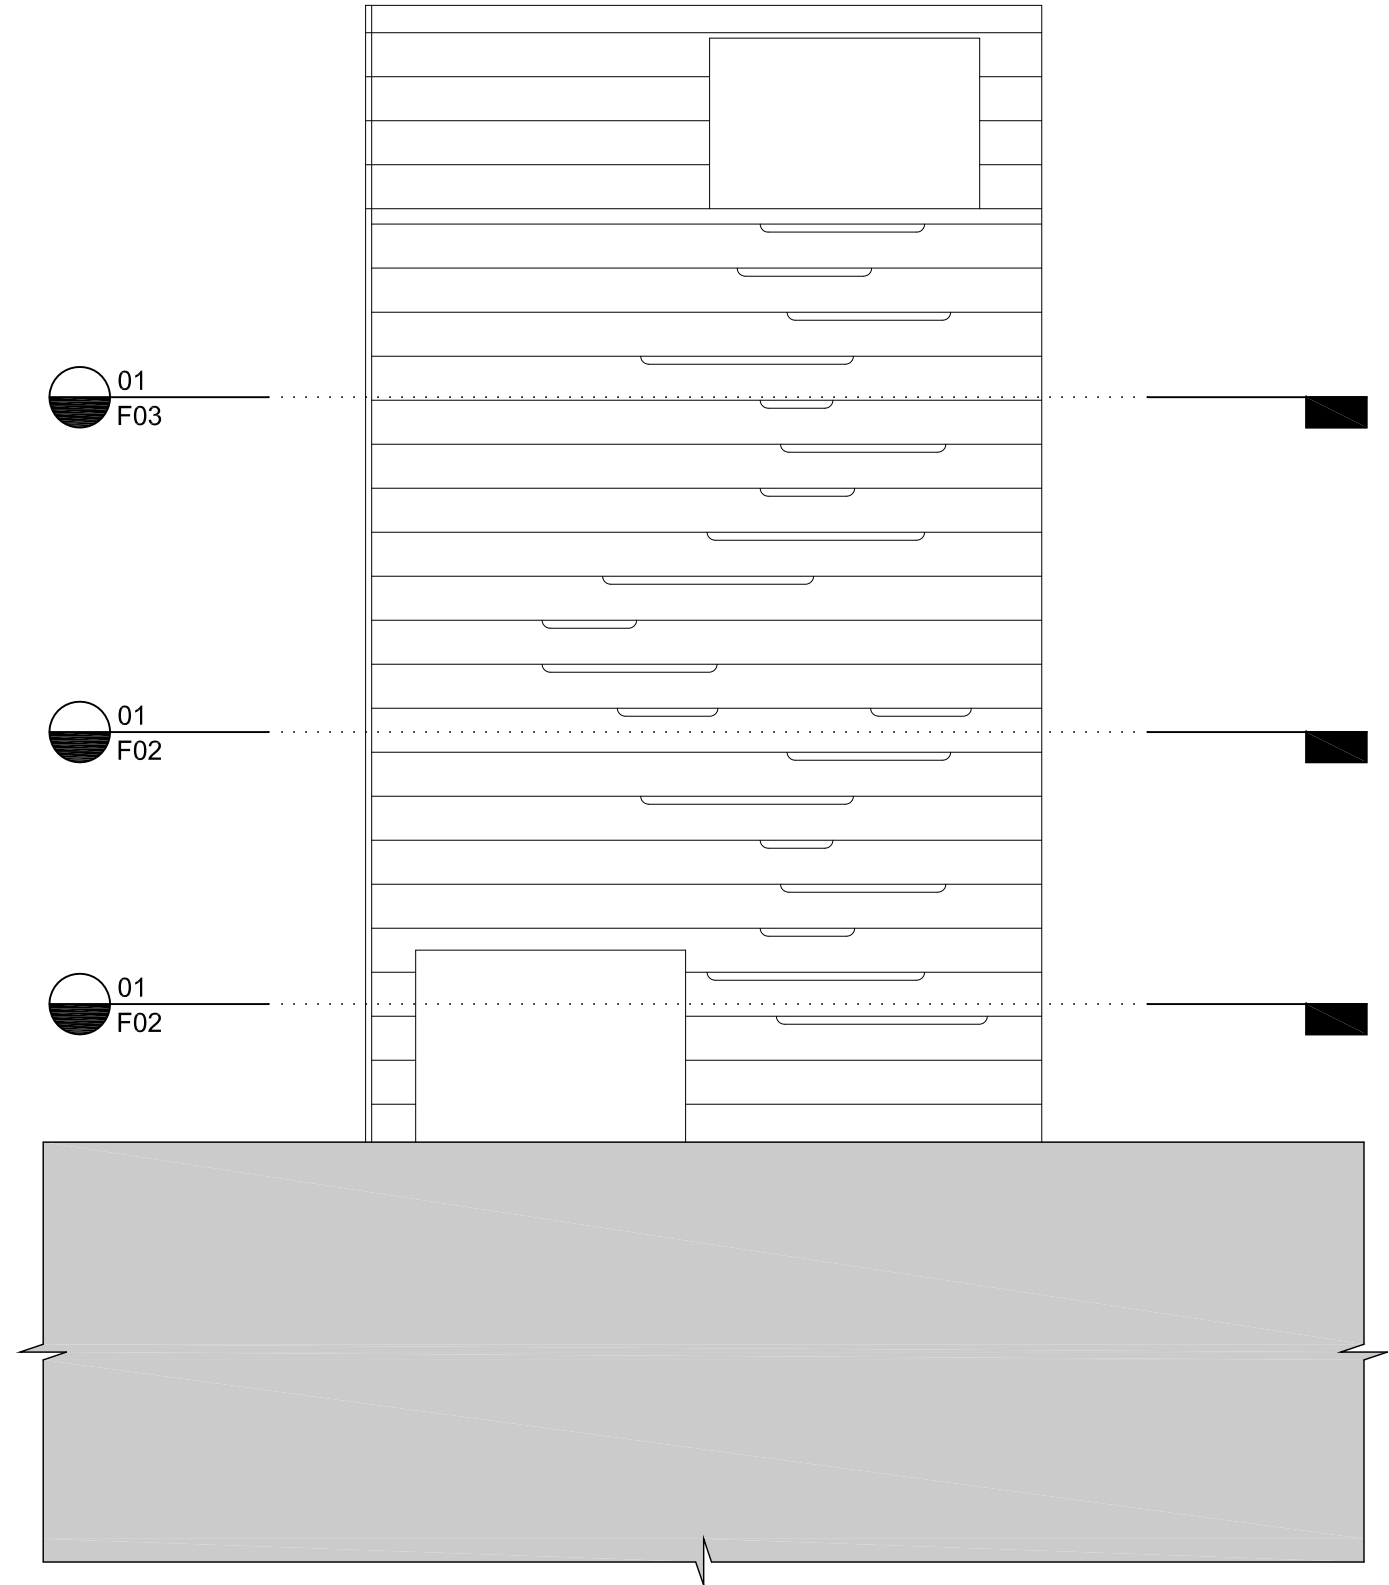


SCALE: 1/2"=1'-0"
 DATE: APRIL 04, 2009
 WORKERS: ALM, JHT

DRAWING TYPE:
ELEVATIONS

A FORT FOR THE KEMPFS

 **F10**

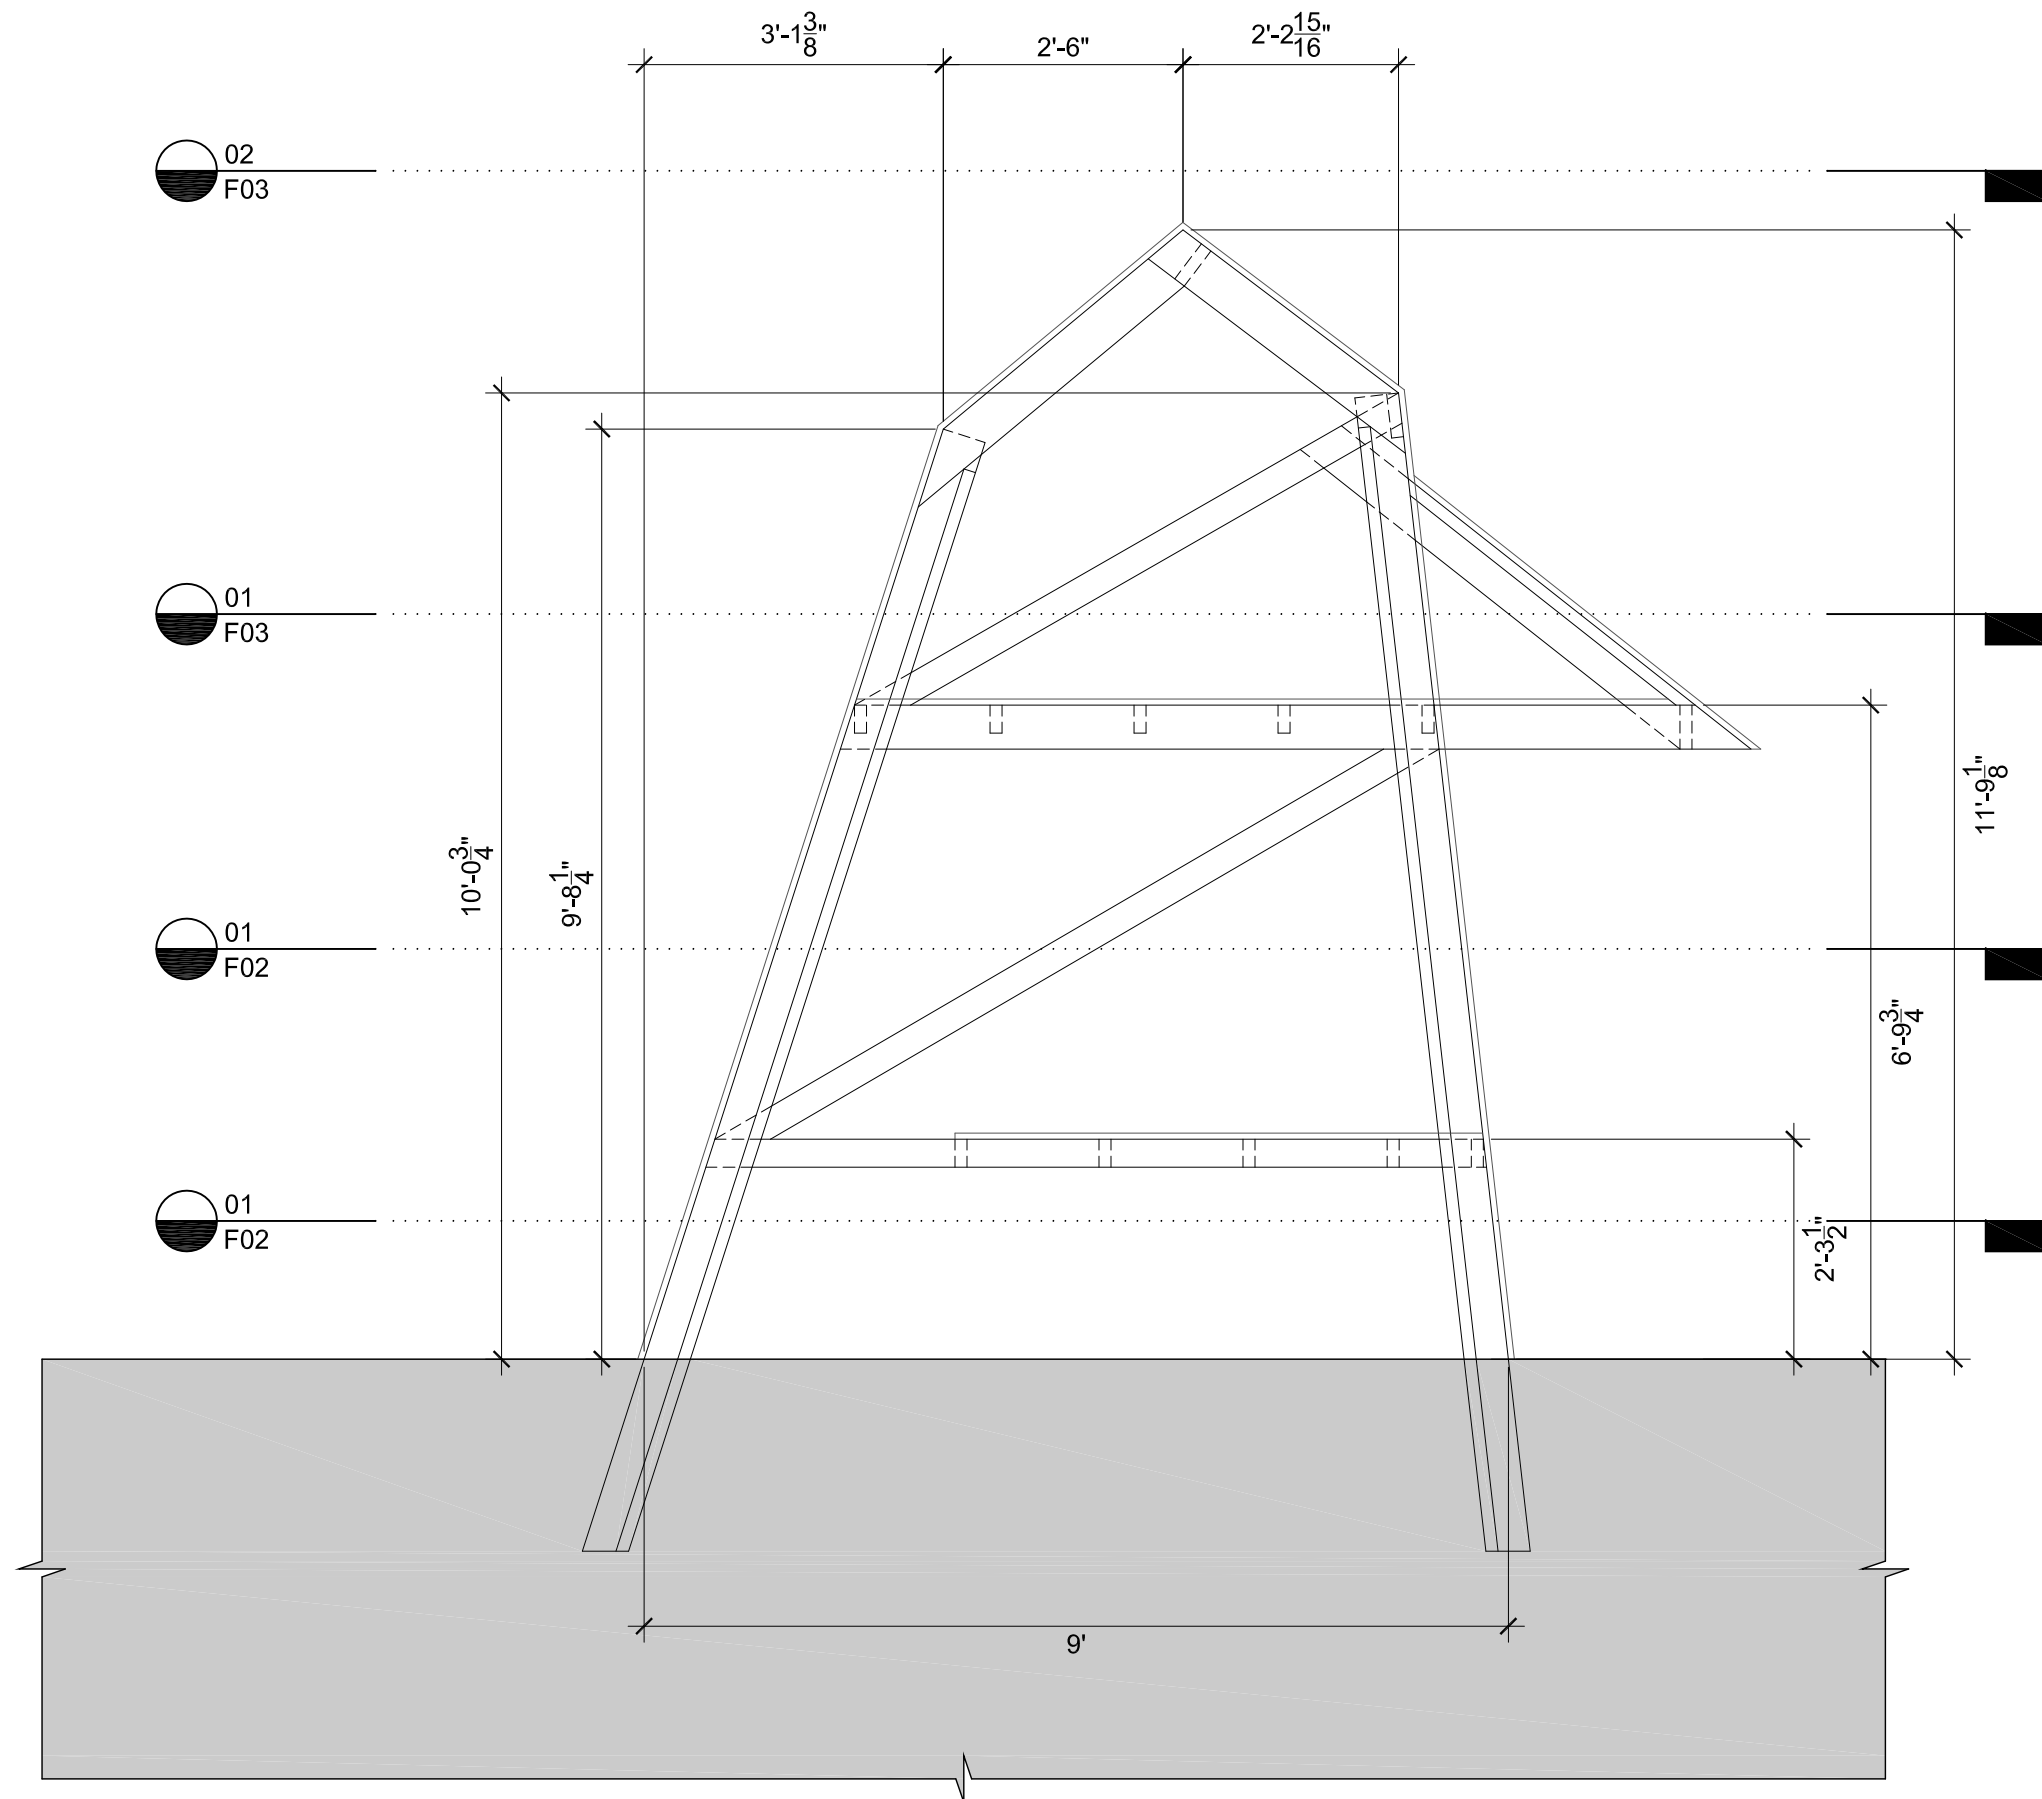

□01

SCALE: 1/2"=1'-0"
 DATE: APRIL 04, 2009
 WORKERS: ALM, JHT

DRAWING TYPE:
ELEVATIONS

A FORT FOR THE KEMPFS


□ F11

02
F03

01
F03

01
F02

01
F02

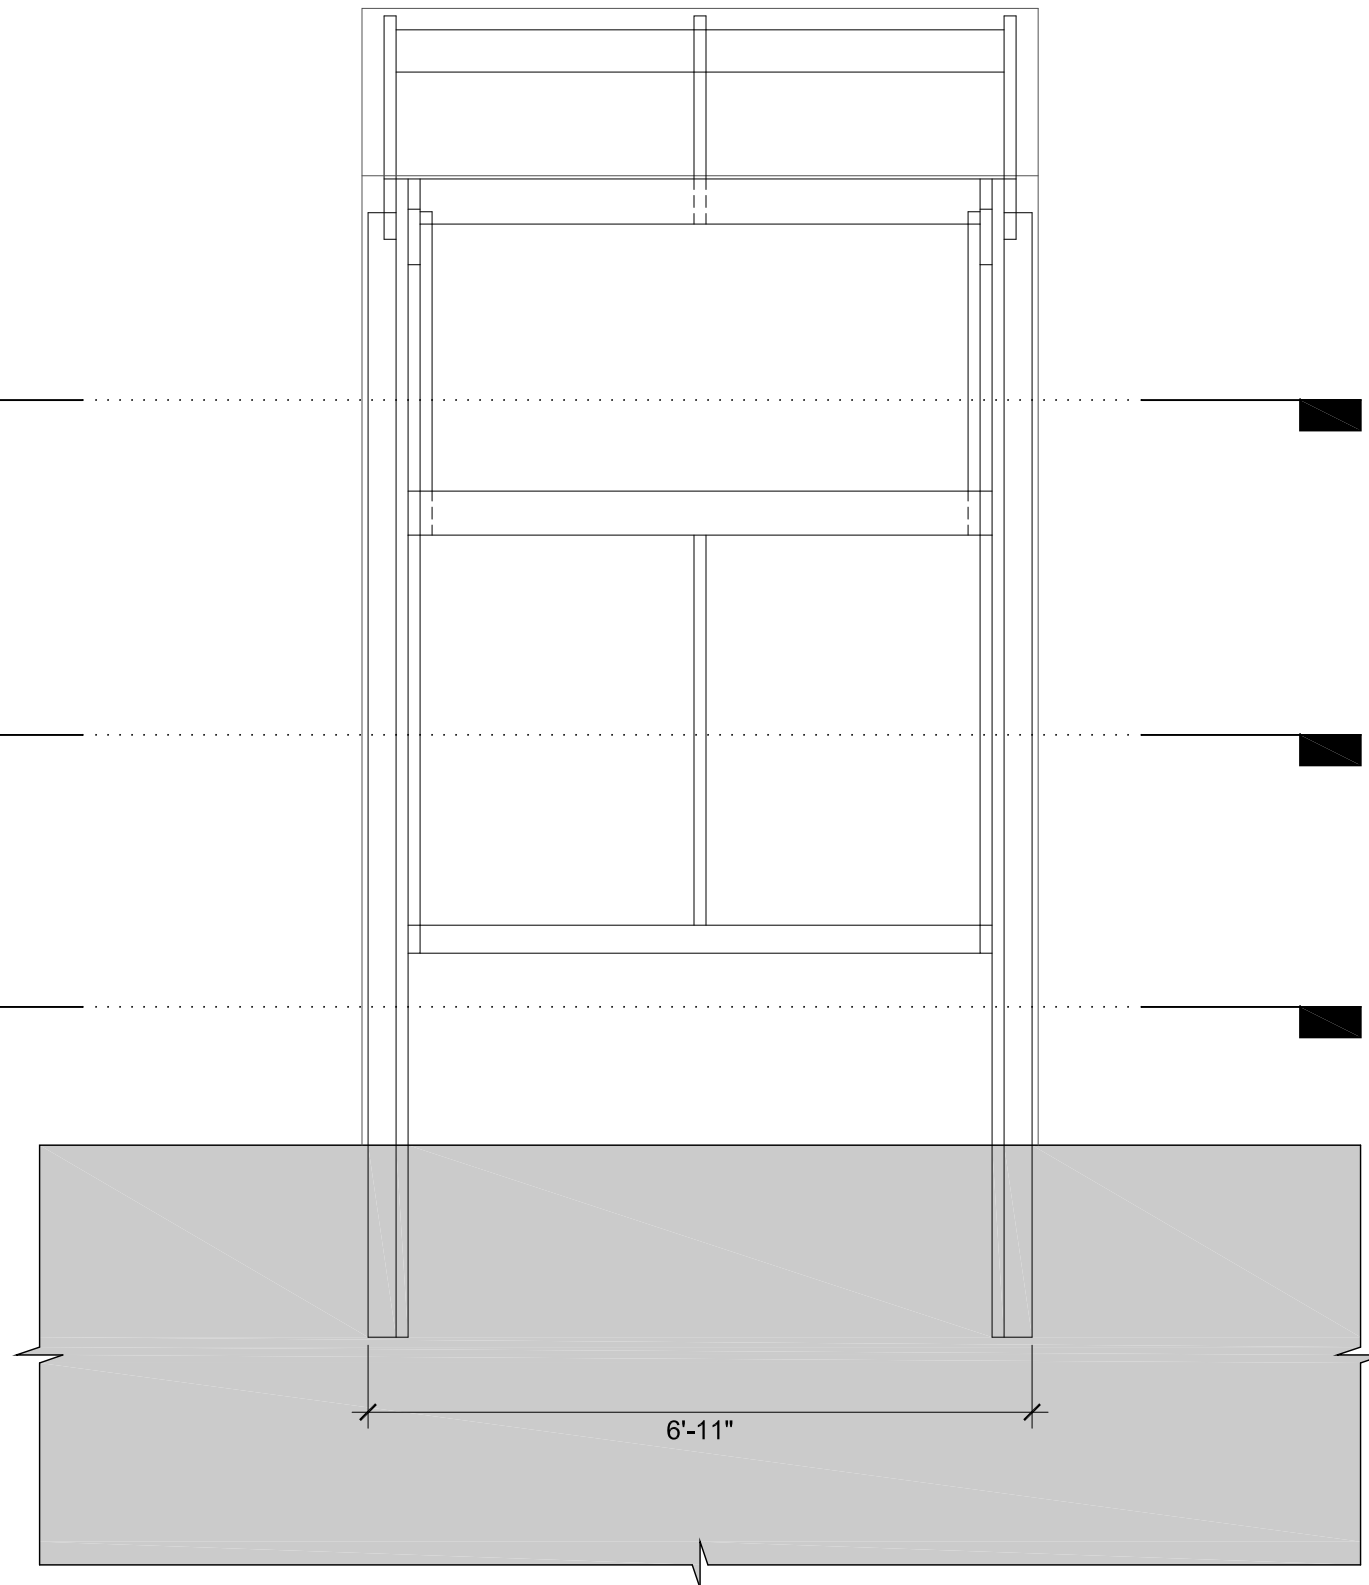

□01

SCALE: 1/2"=1'-0"
DATE: APRIL 04, 2009
WORKERS: ALM, JHT

DRAWING TYPE:
ELEVATIONS

A FORT FOR THE KEMPFS

□ F12

